

SHOPPES AT CRYSTAL LAKE

PROPERTY OWNERS: BRADY, PAUL & GREATLAKES GAMBRIAN INVESTMENTS, LLC THE (200) 674-4891 FAX: (200) 674-4892
 PROJECT LOCATION: 14000 CAYLE ROAD, POINT CHARGE, TOWNSHIP OF CRYSTAL LAKE, ILLINOIS
 GENERAL CONTRACTOR: HOOVER/JOHNSON, MICHIGAN, 480 CLYDE HONORS BOULEVARD, POINT CHARGE, IL 60179 (200) 794-0144 (200) 794-0083

BPH


DESIGN: []
 DRAWN: []
 CHECKED: []
 APPROVED: []

DATE: []

PROJECT NO. []

SCALE: []

PROPOSED FLOOR PLAN

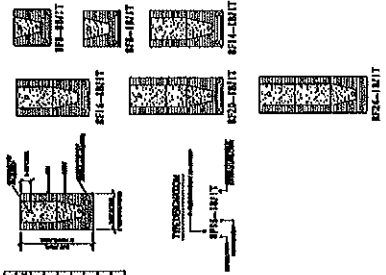


LEVEL SCHEDULE

LEVEL	FINISH	THICKNESS	NOTES
1	CONCRETE	4"	
2	CONCRETE	4"	
3	CONCRETE	4"	
4	CONCRETE	4"	
5	CONCRETE	4"	

LEVEL SCHEDULE

LEVEL	FINISH	THICKNESS	NOTES
1	CONCRETE	4"	
2	CONCRETE	4"	
3	CONCRETE	4"	
4	CONCRETE	4"	
5	CONCRETE	4"	

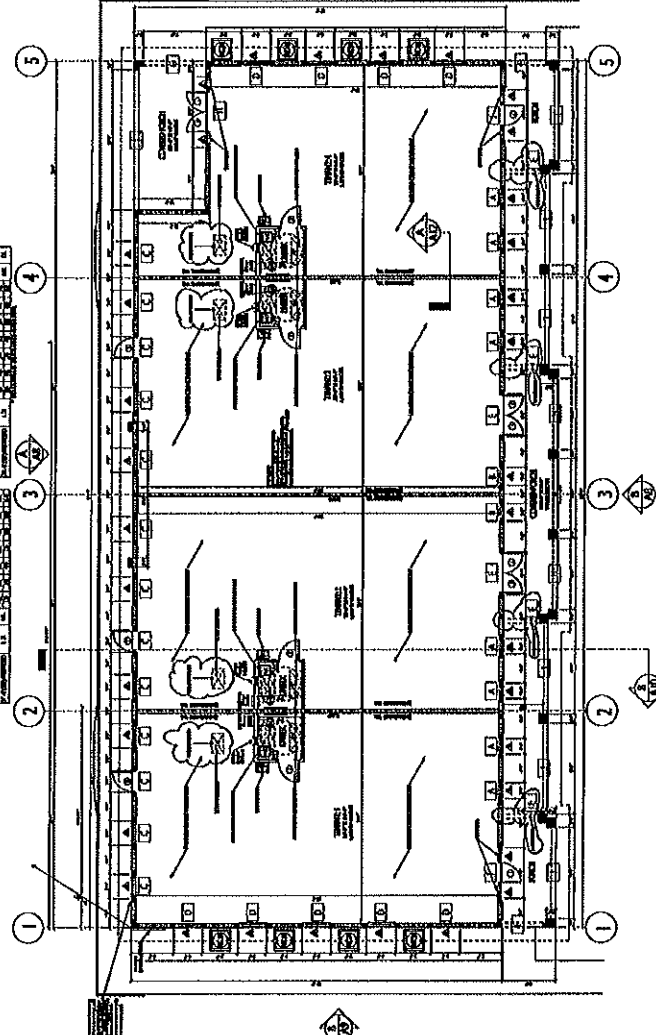

OVERALL FLOOR PLAN
 SCALE: 1/8" = 1'-0"

WI/INTEL INFO

DATE: []

BY: []

APP.: []

SCALE: 1/8" = 1'-0"

PROJECT NO.: []