




2 GLAZING  
SCALE: 1/4"=1'-0"

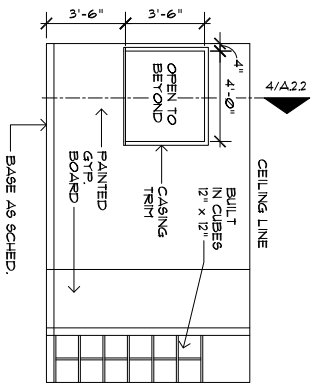

3 WALL PASS THRU  
SCALE: 1/4"=1'-0"

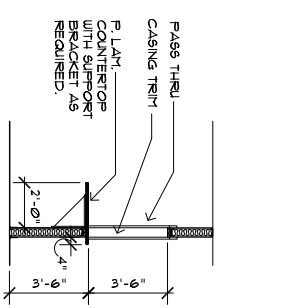


4 PASS THRU SECTION  
SCALE: 1/4"=1'-0"

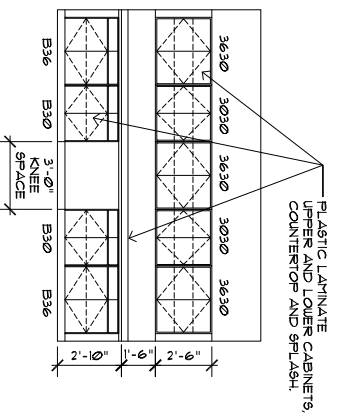

5 PASS THRU SECTION  
SCALE: 1/4"=1'-0"

- GENERAL NOTES**
- REFER TO MATERIALS & FINISH PLAN ON SHEETS A26 AND A27 FOR PAINT COLORS, AND FLOOR MATERIALS.
  - REFER TO SHEET A28 FOR PAINT FINISH LEGEND AND FLOOR COVERINGS LEGEND.
  - ALL GLAZING WALLS TO BE FURNISHED AND INSTALLED BY OTHERS.
  - ALL INTERIOR WALLS TO BE FINISHED AS METAL STUDS.
  - DESIGNATES NEW WALLS.
  - REFER TO SHEETS A23 AND A20 FOR ROOM FINISH SCHEDULE.
  - NEW LOW WALLS ARE DESIGNATED BY NOTES ON FLOOR PLAN.
  - PROVIDE WOOD BLOCKING AS REQUIRED AT JUNCTIONS OF ALL INTERIOR GLAZING CONDITIONS.
  - ALL GLAZING WITHIN 24" OF DOORS TO BE SAFETY GLASS.
  - PROVIDE FIRE EXTINGUISHERS AS REQUIRED PER LOCAL CODE.
  - ELEVATOR TO BE PROVIDED BY THYssen KRUpp.
  - ELEVATOR MODEL: CHARCON 75.
  - RAISED CAPACITY: 2500 LB 30 MINUTE OPERATION 37575V. THYssen KRUpp ELEVATOR TAC20 TRAVEL: 14 FEET.
  - FRONT OPENING: 2 CLEAR CAR INSIDE: 6'-8" WIDE x 4'-3" CAB HEIGHT: NOMINAL 6'-0" 1'-0" LIGHT x 3'-6" WIDE DOOR TYPE: ONE FREE SWING SLIDE DOOR OPERATION: AUTOMATIC DIRECT CURRENT POWERED CHARACTERISTICS: 208 VOLTS 3 PHASE 60 HZ SEISMIC REQUIREMENTS FOR ZONE 1.
- (A) NEW WINDOW SIZE ELEVATION HEIGHT, FRAME ETC. TO MATCH EXISTING EXTERIOR WINDOWS.
- (B) NEW WINDOW SIZE ELEVATION HEIGHT, FRAME FIELD VERIFY WINDOW WIDTH.

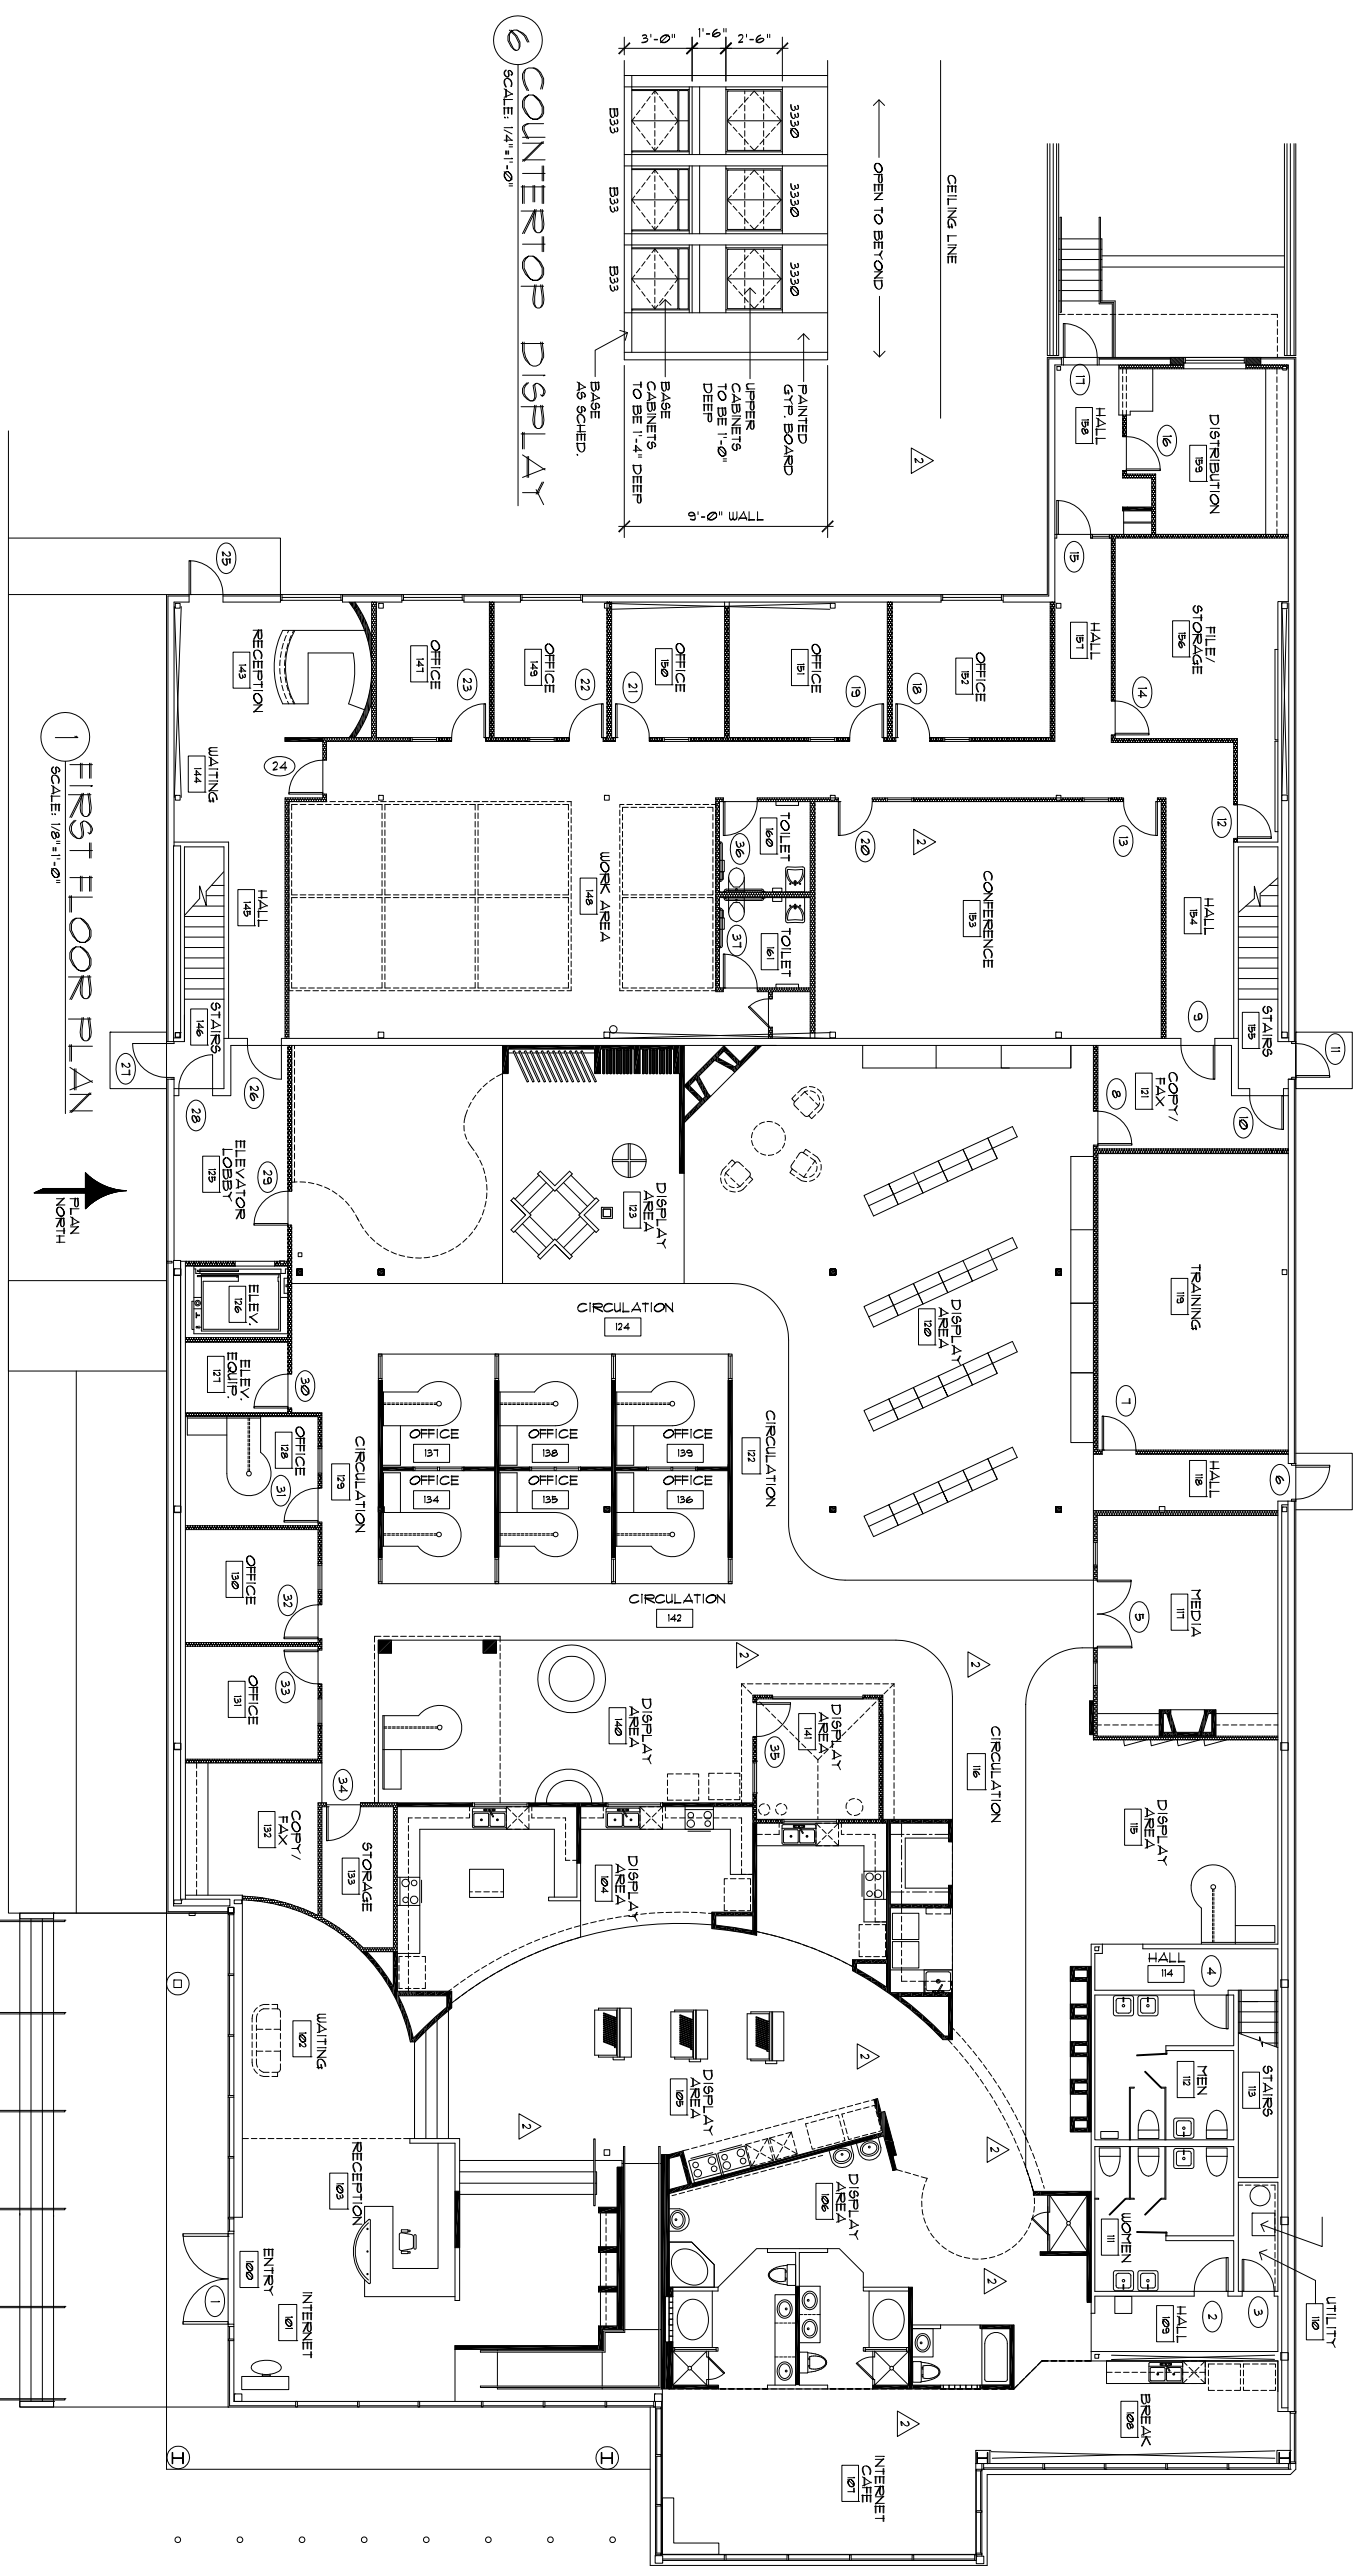

1 FIRST FLOOR PLAN  
SCALE: 1/8"=1'-0"

PLAN NORTH

Revisions:

1	5-16-2006
2	6-22-2006

Project Number: 020510

Date: 3 FEB. 2006

Sheet Number: A2.2

**Richard Brookfield Architect, P.A.**  
 Fla. Reg. # AR 0014568 N.C.A.R.B. Certified  
 Brookfieldarchitect.com  
 P.O. Box 4195 Ormond Beach, FL USA 32175  
 Ph: (386) 677-8191 Fax: (386) 676-5473

**KB HOME STUDIO**  
 1610 W. INTERNATIONAL SPEEDWAY BLVD.  
 DAYTONA BEACH, FL 32114

**GENERAL NOTES**

1. REFER TO MATERIAL & FINISH PLAN ON SHEET 02 FOR MATERIAL COLORS AND FINISHES. REFER TO SHEET 02 FOR PAINT FINISH LEGEND AND FLOOR COVERINGS LEGEND.
2. ALL GLAZING TO BE FURNISHED AND INSTALLED BY OTHERS.
3. ALL INTERIOR WALLS TO BE FINISHED AS METAL STUDS.
4. ■■■■■■ DESIGNATES NEW WALL & WITHIN 3'-10" BATT INSULATION.
5. ■■■■■■ DESIGNATES NEW WALL.
6. REFER TO SHEETS A2.3 AND A2.10 FOR ROOM FINISH SCHEDULE.
7. NEW LOU WALLS ARE DESIGNATED BY NOTES ON FLOOR PLAN.
8. PROVIDE WOOD BLOCKING AS REQUIRED AT ALL INTERIOR GLAZING CONDITIONS.
9. ALL GLAZING WITHIN 24" OF DOORS TO BE SAFETY GLASS.
10. PROVIDE FIRE EXTINGUISHERS AS REQUIRED PER LOCAL CODE.
11. ELEVATOR TO BE PROVIDED BY THE 1998EN KEMP ELEVATOR MODEL; CHAMPION 25 SALED SPEED LIFT 220 PLS PER MINUTE OPERATION 9757EM; THE 1998EN KEMP ELEVATOR 7A220 TRAVEL: 14 FEET FRONT OPENING: 7 CLEARANCE INSIDE: 6'-8" WIDE x 4'-3" WIDE CLEARANCE OUTSIDE: 8'-0" WIDE x 3'-6" WIDE HOISTWAY ENTRANCE SIZE: 11'-0" HIGH x 3'-6" WIDE DOOR TYPE: ONE SPEED SINGLE SLIDE CURRENT POWERED AUTOMATIC DIRECT DRIVE CHARACTERISTICS: 208 VOLTS, 3 PHASE 60 HZ SEISMIC REQUIREMENTS FOR ZONE 1
12. NEW WINDOW SIZE, ELEVATION HEIGHT, FRAME, ETC. TO MATCH EXISTING EXTERIOR WINDOWS. FIELD VERIFY WINDOW WIDTH.

**TOILET ACCESSORY SCHEDULE**


DESIGNATION	DESCRIPTION	MANUFACTURER	MODEL NO.	REMARKS
TA1	PAPER TOWEL DISPENSER	BOBRICK	B-578	
TA2	TRASH RECEPTACLE	BOBRICK	B-2760	OPEN TOP, STAINLESS STEEL, SATIN FINISH (22" HIGH)
TA3	TOILET PAPER DISPENSER	BOBRICK	B-4288	CANTURA SERIES, MILL T-ROLL
TA4	GRAB BAR	BOBRICK	B-6806x36"	SATIN FINISH
TA5	GRAB BAR	BOBRICK	B-6806x42"	SATIN FINISH
TA6	SANITARY NAPKIN DISPENSER	BOBRICK	B-4384	
TA1	SANITARY NAPKIN DISPENSER	BOBRICK	B-438000	CANTURA SERIES
TA8	SOAP DISPENSER	BOBRICK	B-822	STAINLESS STEEL
TA9	COAT HOOKS	BOBRICK	B-16111	COAT HOOKS TO BE INSTALLED IN BACK OF EACH TOILET STALL DOOR
TA10	HOP AND BROOD HOLDER	BOBRICK	B-223x24	
TA11	SURFACE MOUNTED SOAP DISPENSER	BOBRICK	B-2111	CLASSIC SERIES, SATIN FINISH STAINLESS, MOUNT AT 40" AFF. NEAR SINK
TA12	SURFACE MOUNTED PAPER TOWEL DISPENSER / TRASH RECEPTACLE	BOBRICK	B-3909	CLASSIC SERIES, SATIN FINISH STAINLESS, MOUNT AT 48" AFF.

TOILET PARTITIONS TO BE BOBRICK CLASSIC SERIES, PLASTIC LAMINATE VERIFY COLOR WITH KB REPRESENTATIVE.


URINAL SCREENS TO BE BOBRICK CLASSIC SERIES, PLASTIC LAMINATE VERIFY COLOR WITH KB REPRESENTATIVE.

MIRRORS (2 TOTAL) PROVIDE 1/4" THICK PLATE GLASS MIRROR ABOVE VANITY IN MEN'S AND WOMEN'S, BOTTOM OF MIRROR AT 40" AFF. TOP OF MIRROR AT 7'-4" AFF. MIRROR SIZE TO BE 6'-0" WIDE, 4'-0" HEIGHT.

**2 ENLARGED PARTIAL PLAN**  
SCALE: 1/4"=1'-0"

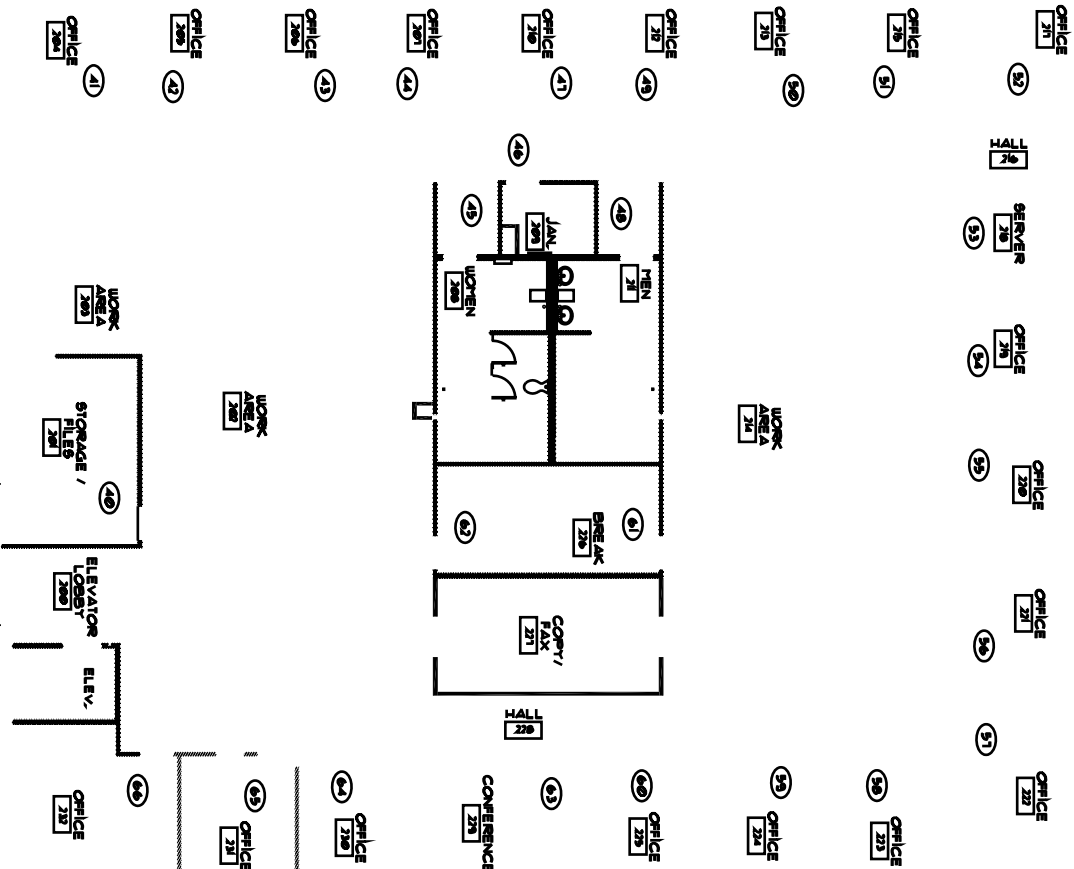

**SECOND FLOOR KEY PLAN**

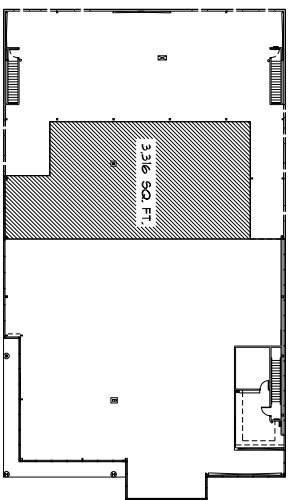

**1 SECOND FLOOR PLAN**  
SCALE: 1/8"=1'-0"

