


5.71 ACRES VACANT LAND SOUTHWEST CORNER OF NOVA RD. AND HAND AVE. ORMOND BEACH, FLORIDA 32174

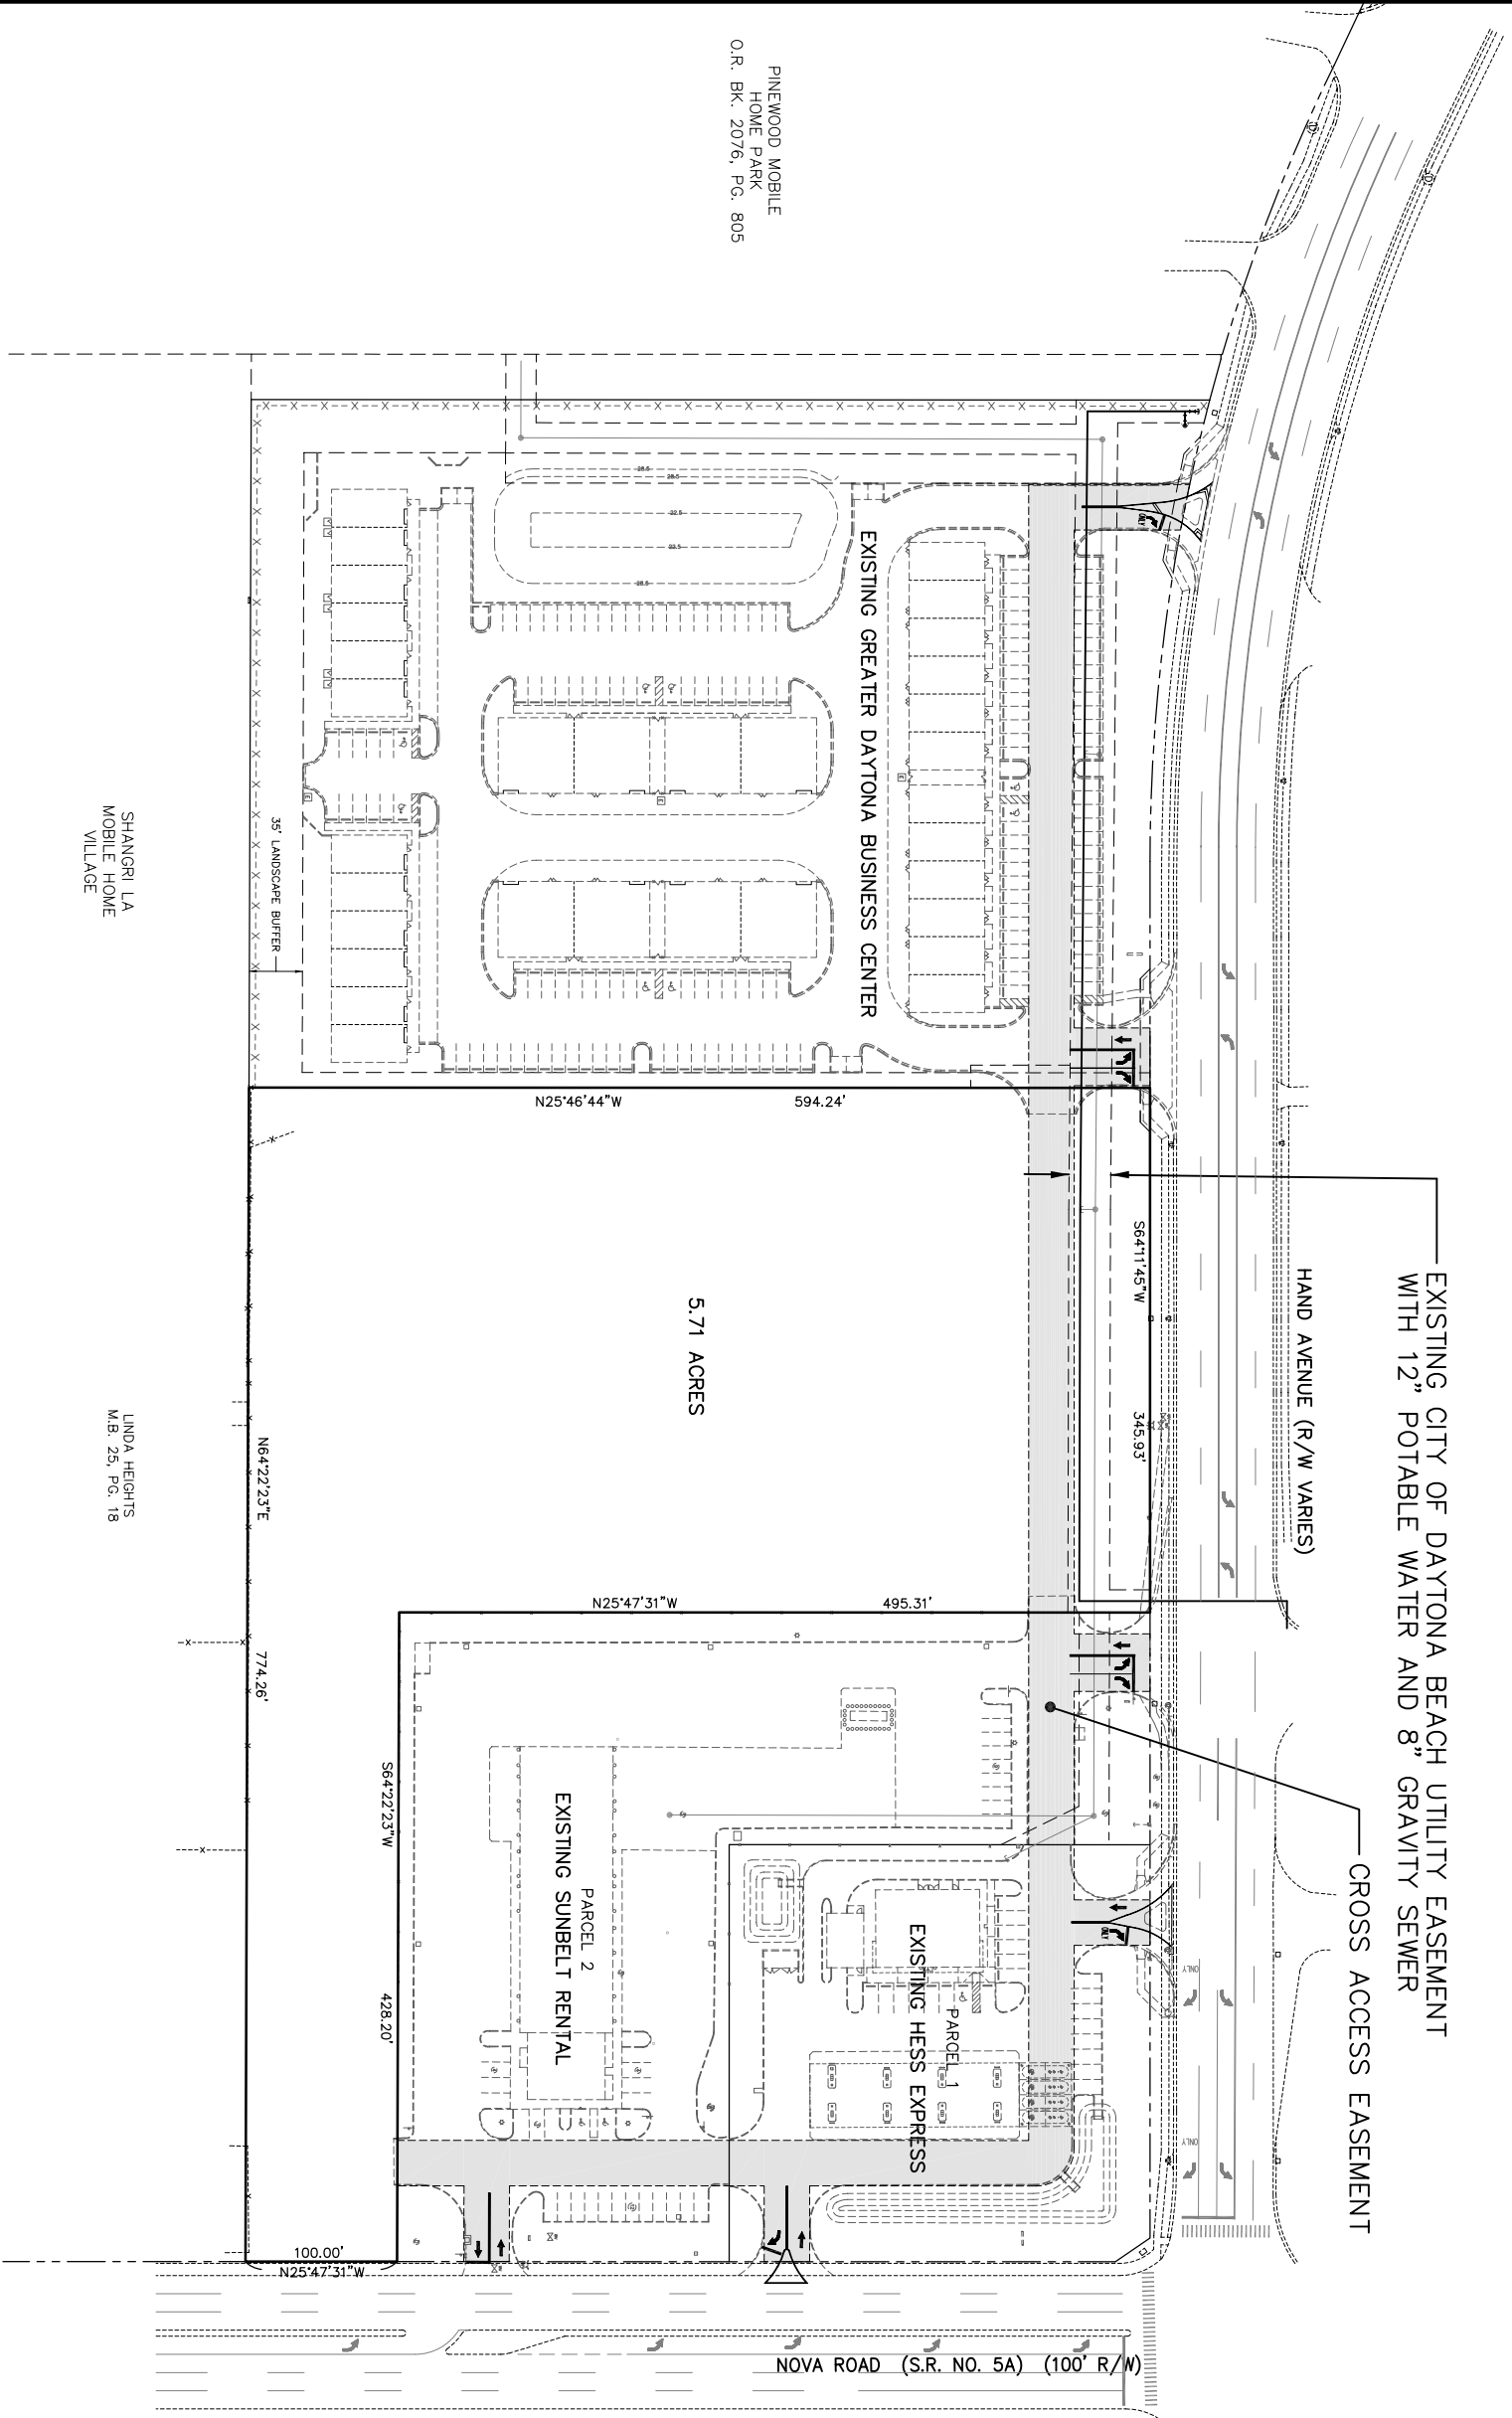

SITE DATA

EXISTING ZONING: B-5 (HEAVY COMMERCIAL) - VOLUSIA COUNTY
 SITE AREA: 5.71 ACRES
 PARCEL NO.: 42-5-03-04-0160
 OWNER: MOSS, INC.
 DWIGHT SELBY, PRESIDENT
 1000 N. W. 10TH AVENUE, SUITE 200
 ORMOND BEACH, FLORIDA 32176
 PHONE: (386) 238-4456 FAX: (386) 238-8377
 ENGINEER AND SURVEYOR: MARK DOWST & ASSOCIATES, INC.
 100 N. W. 10TH AVENUE, SUITE 200
 DAYTONA BEACH, FLORIDA 32118
 PHONE: (386) 258-7999 FAX: (904) 257-4310

PROJECT NO. NO. 967A OF 1 SHEETS 967A-SITE 1	OVERALL PLAN	MARK DOWST & ASSOCIATES, INC. ENGINEERS * PLANNERS * SURVEYORS EB 4335 LB 4335 536 N. HALIFAX AVENUE, SUITE # 100 • DAYTONA BEACH, FLORIDA 32118 • (386) 258-7999 SCALE 1" = 60' DESIGNED MSD DRAWN JAY CHECKED MSD DATE 03-02-09	NO.	DATE	APPR.	REVISION	
	NOVA / HAND VACANT PARCEL		BY	DATE	DATE	DATE	DATE
	VOLUSIA COUNTY, FLORIDA		DATE	DATE	DATE	DATE	DATE